






FRONT ELEVATION
LOT F-19 - MAGNOLIA SPRINGS

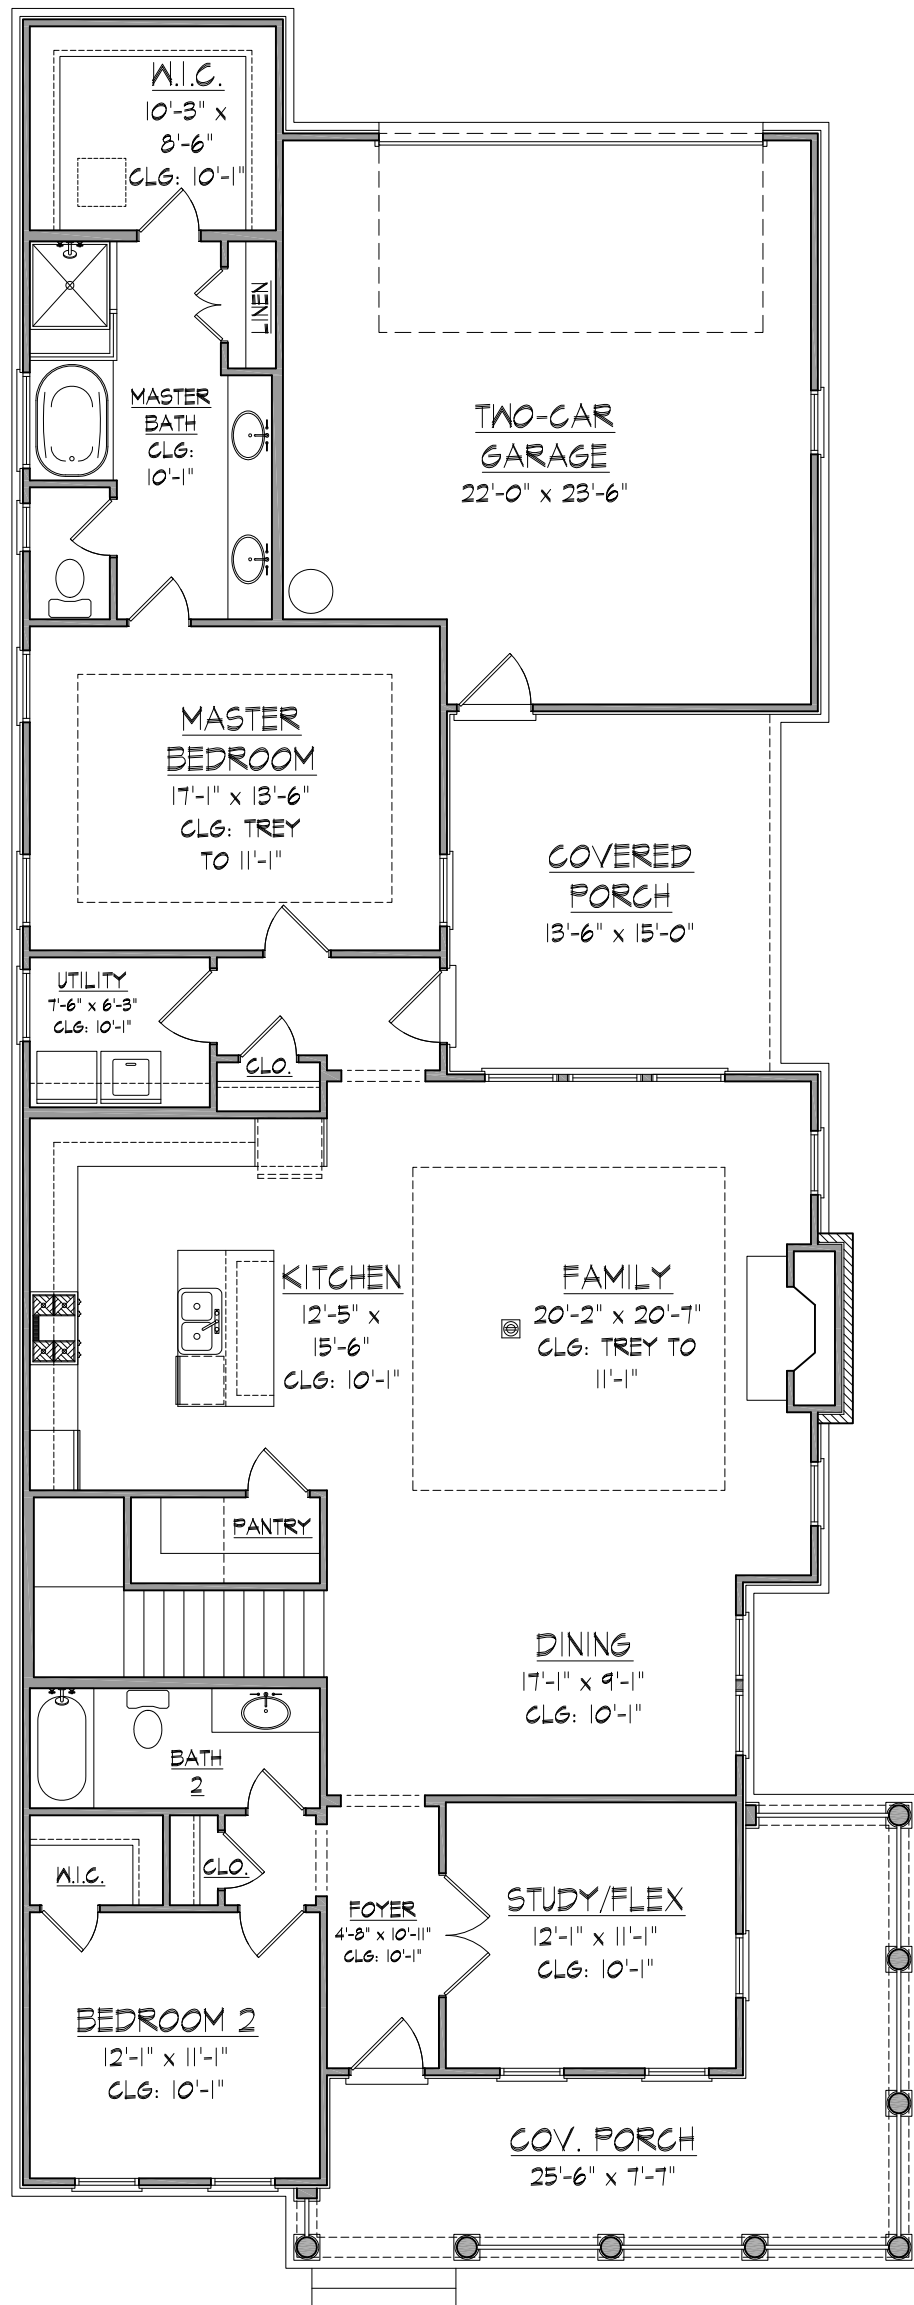

MAIN LEVEL FLOOR PLAN

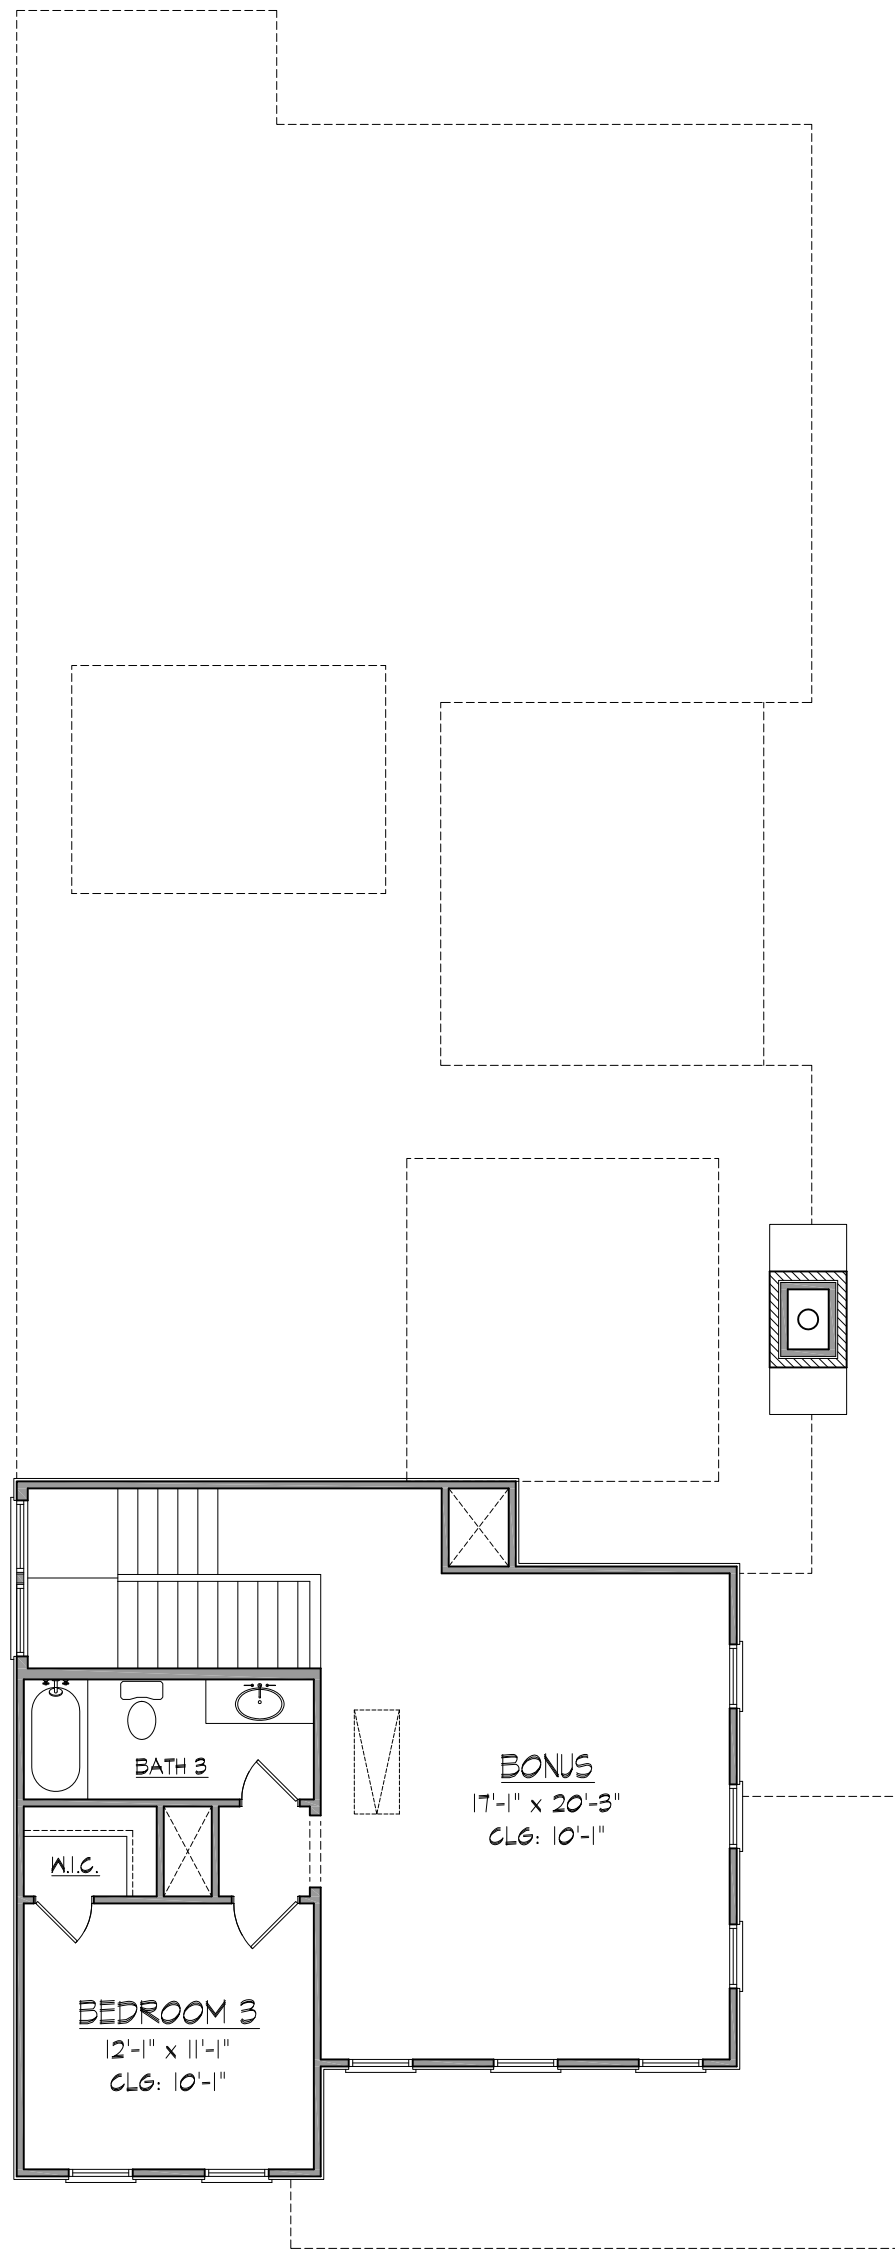

UPPER LEVEL FLOOR PLAN

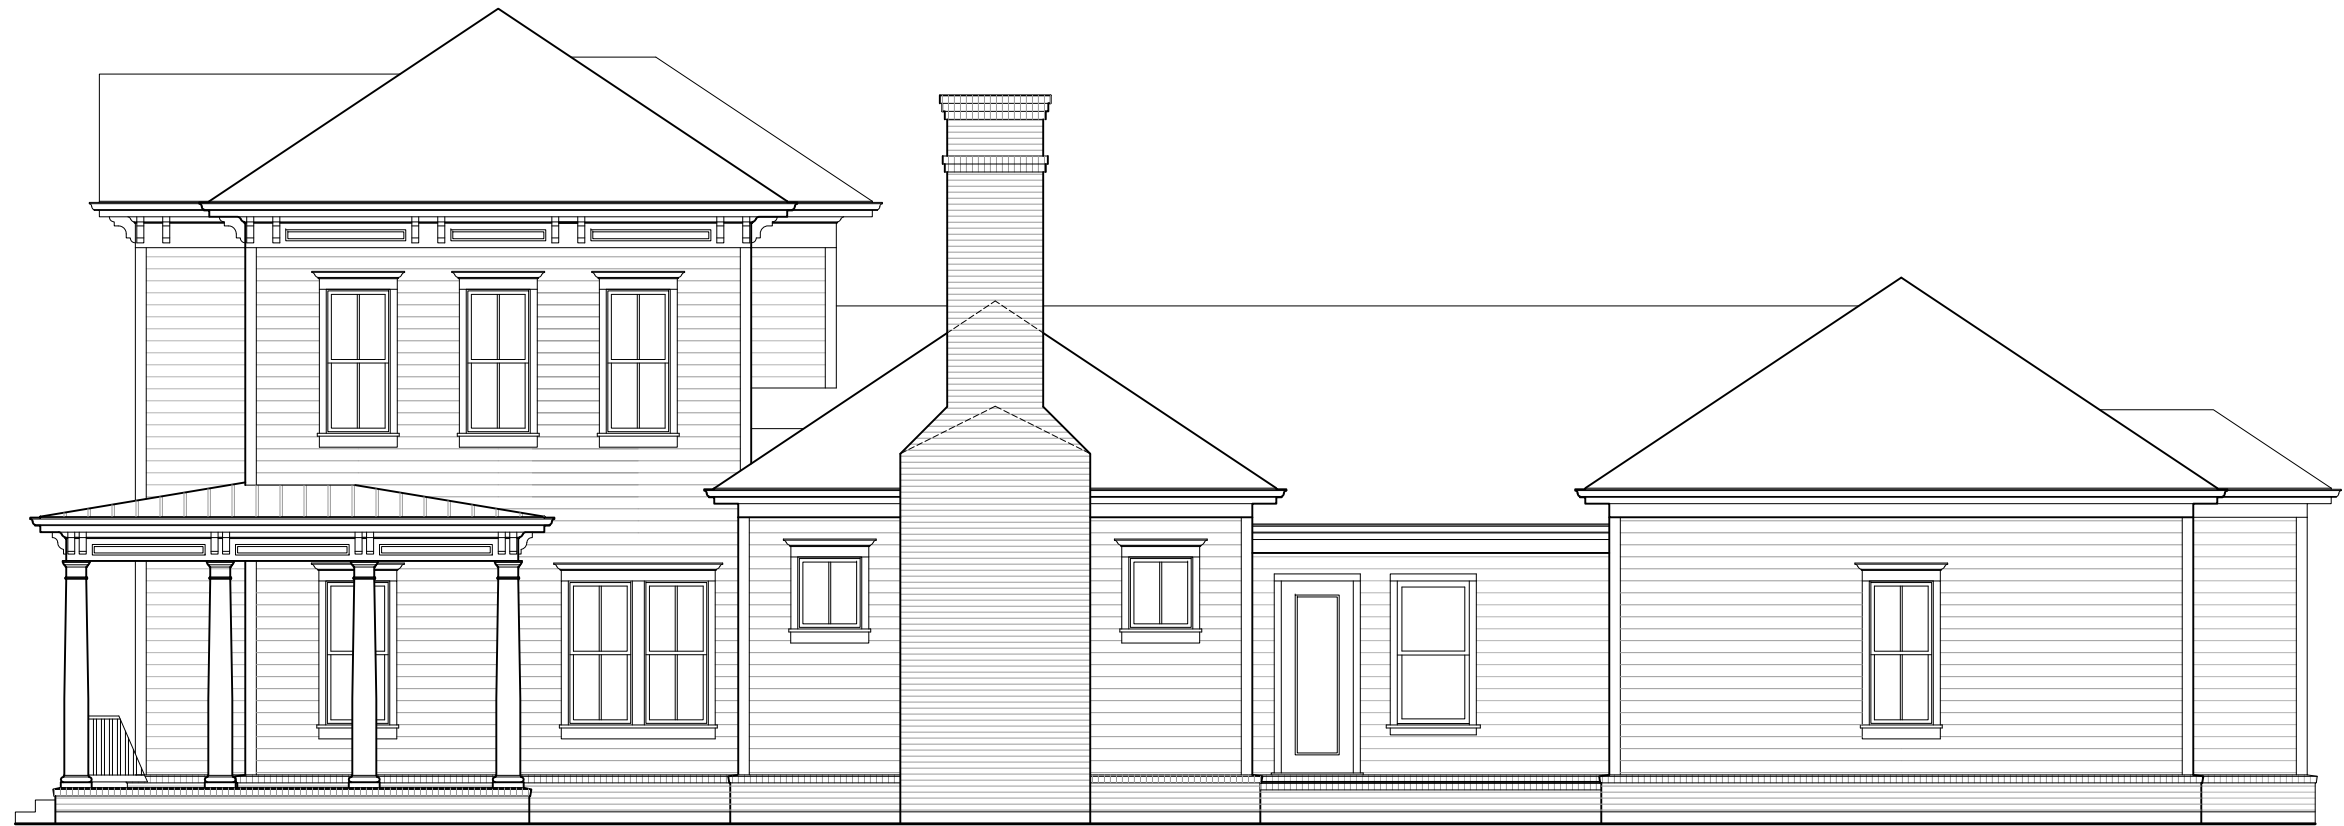

RIGHT ELEVATION



LEFT ELEVATION



REAR ELEVATION