






FRONT ELEVATION  
LOT F-025

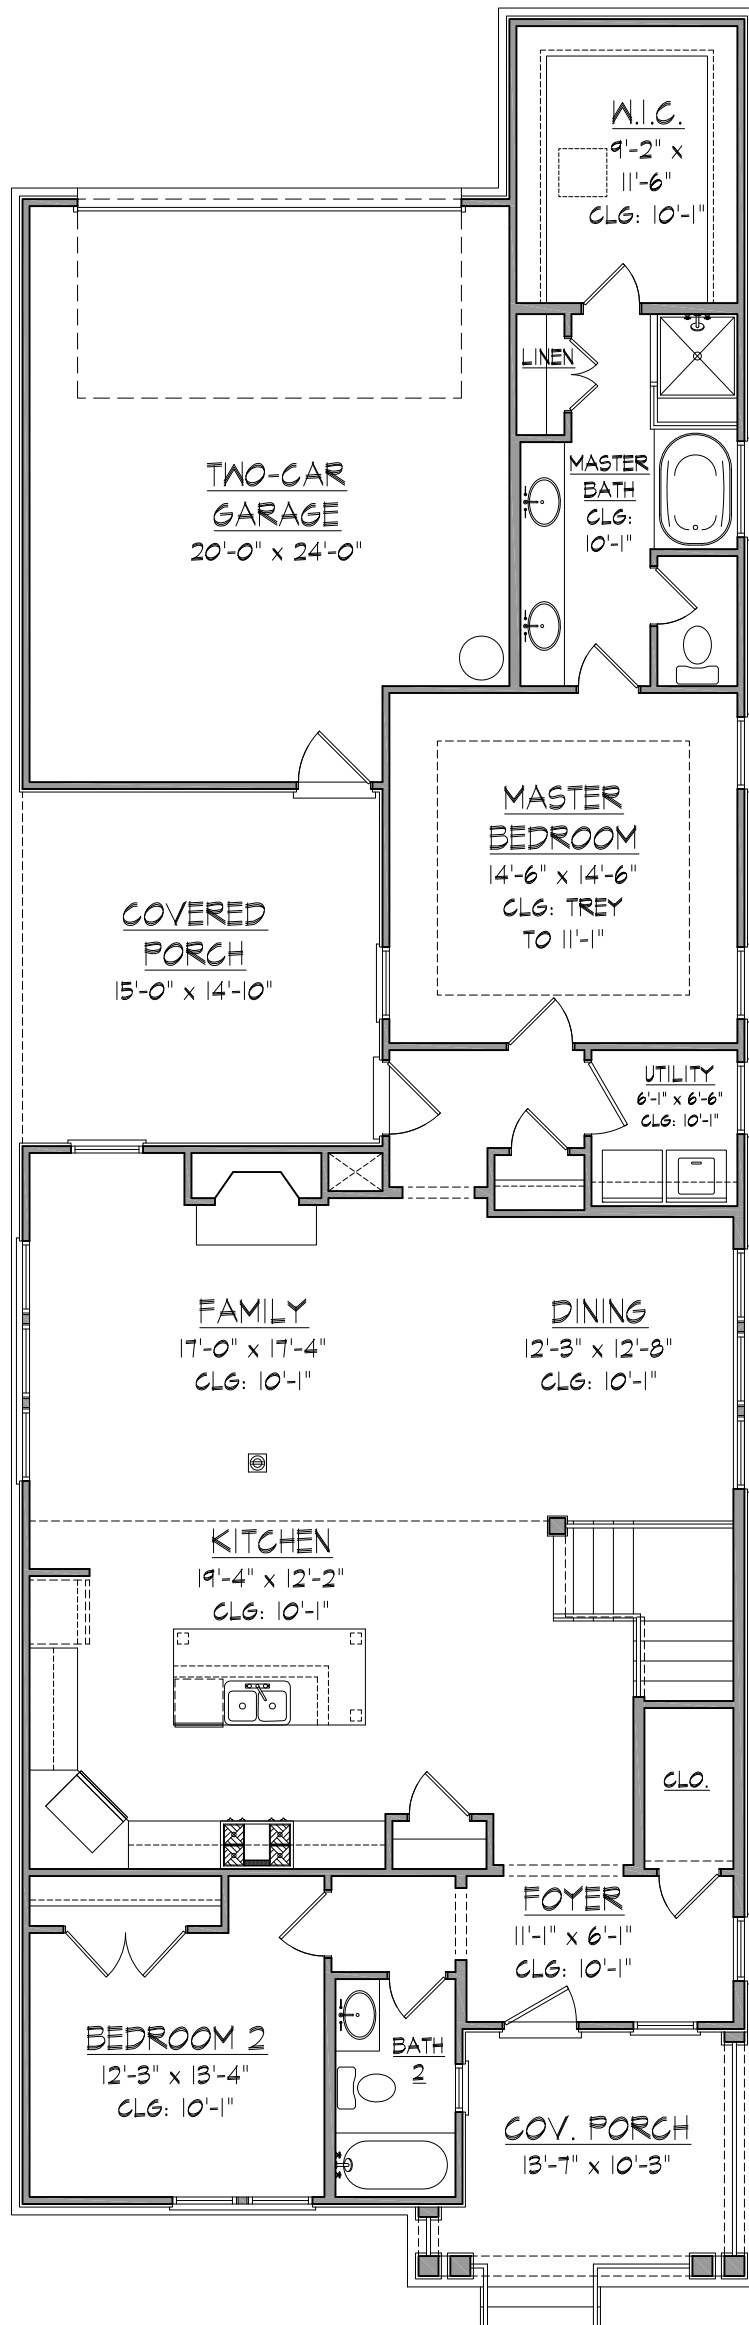

MAIN LEVEL FLOOR PLAN

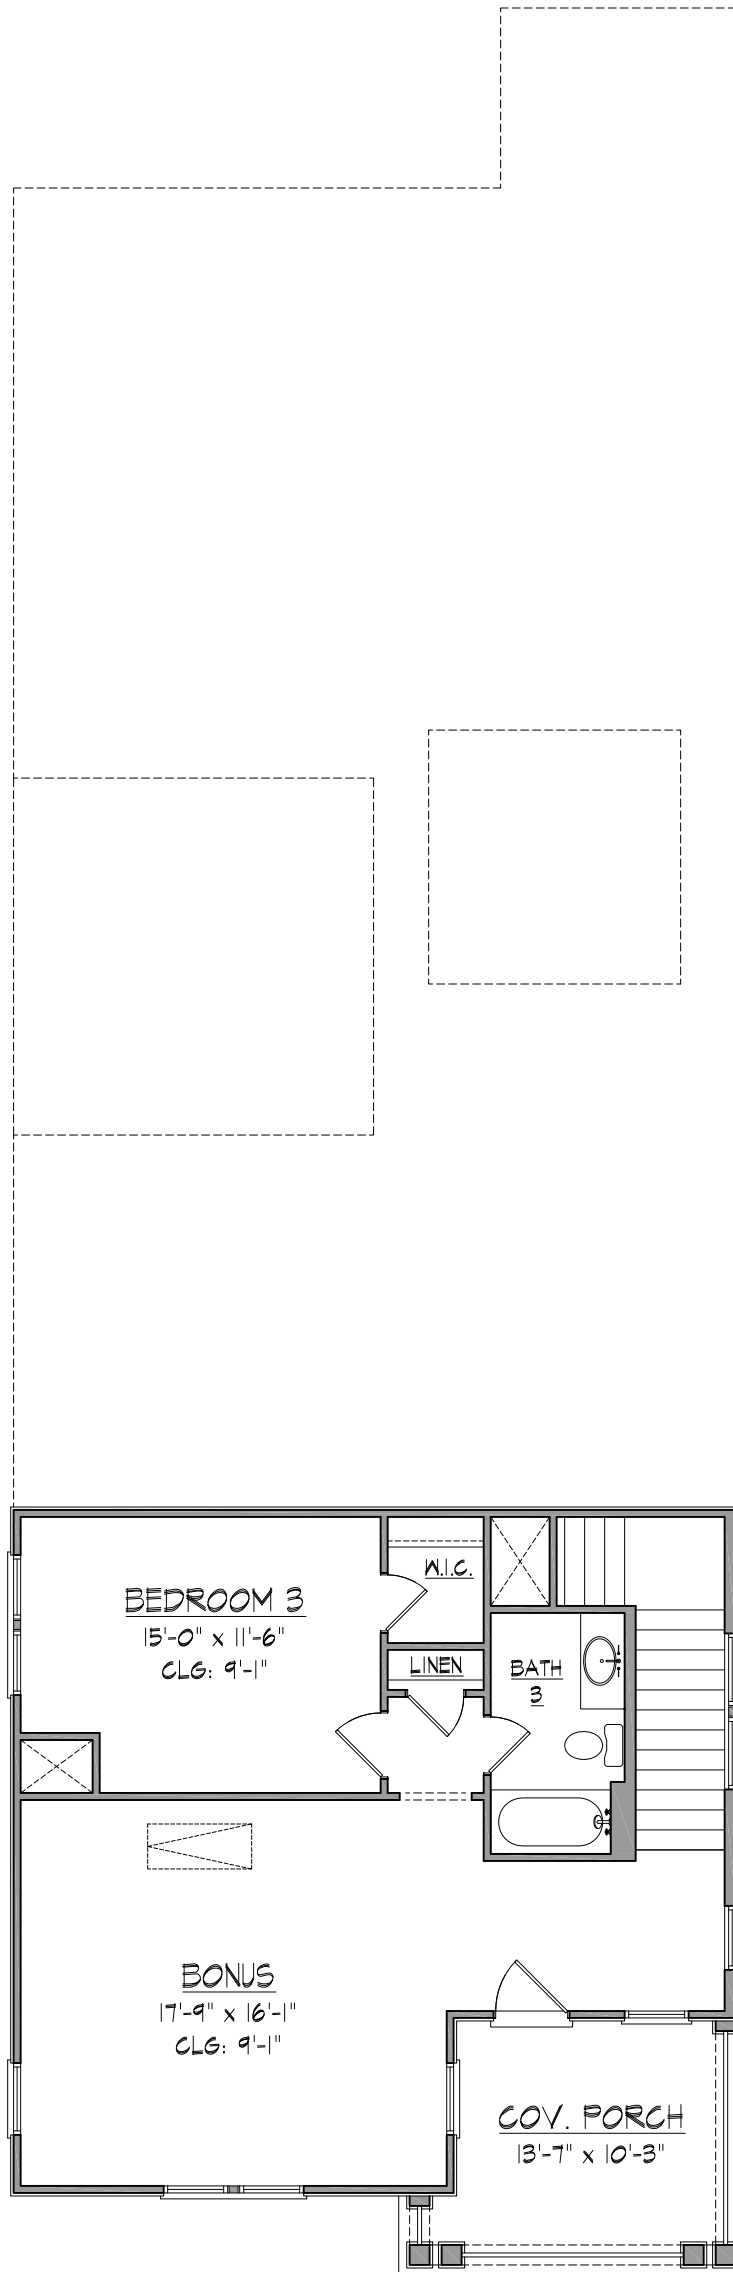


UPPER LEVEL FLOOR PLAN

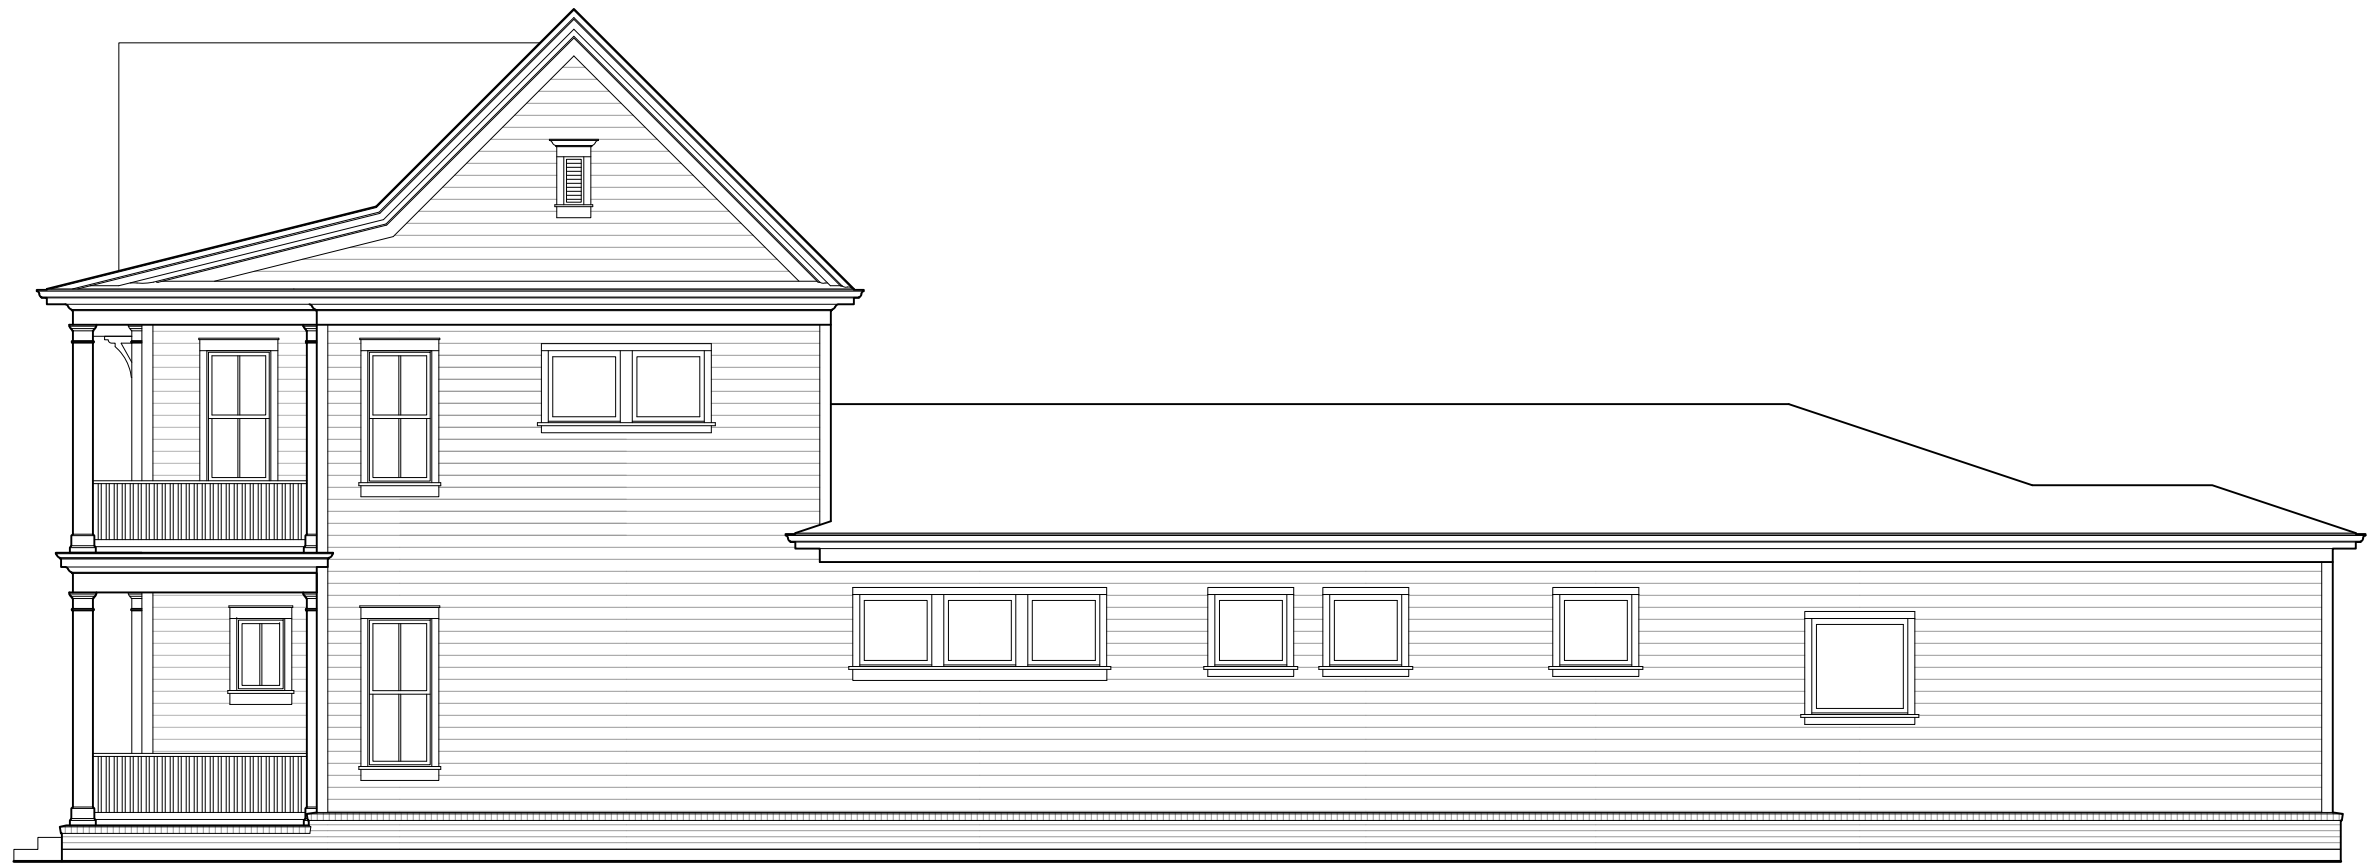

RIGHT ELEVATION



LEFT ELEVATION

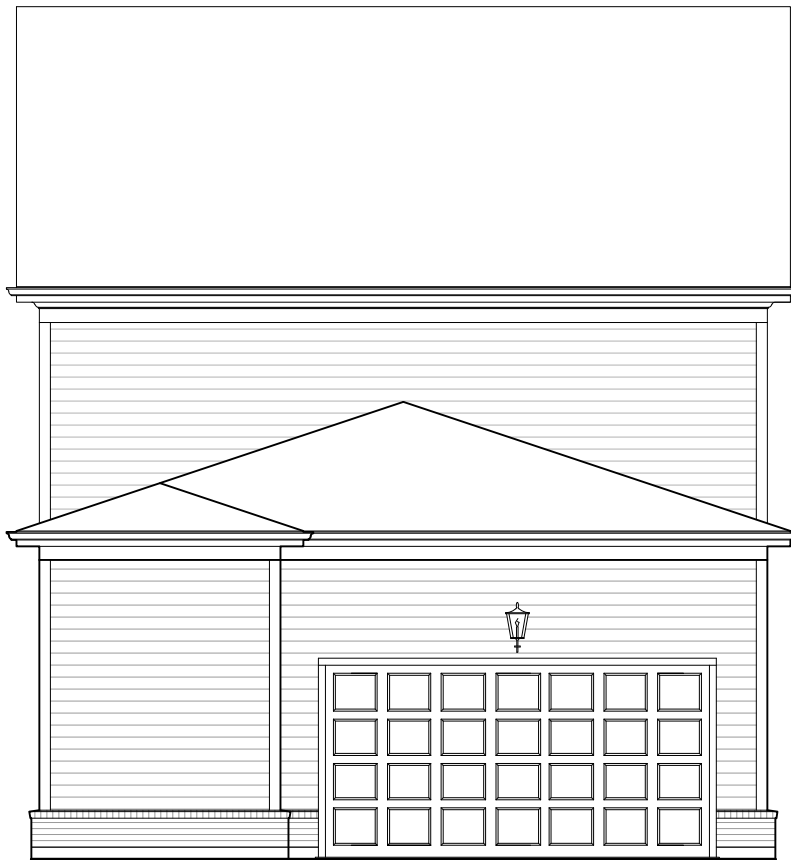

REAR ELEVATION